


982452
Ontario Inc.



GREY ROAD 3

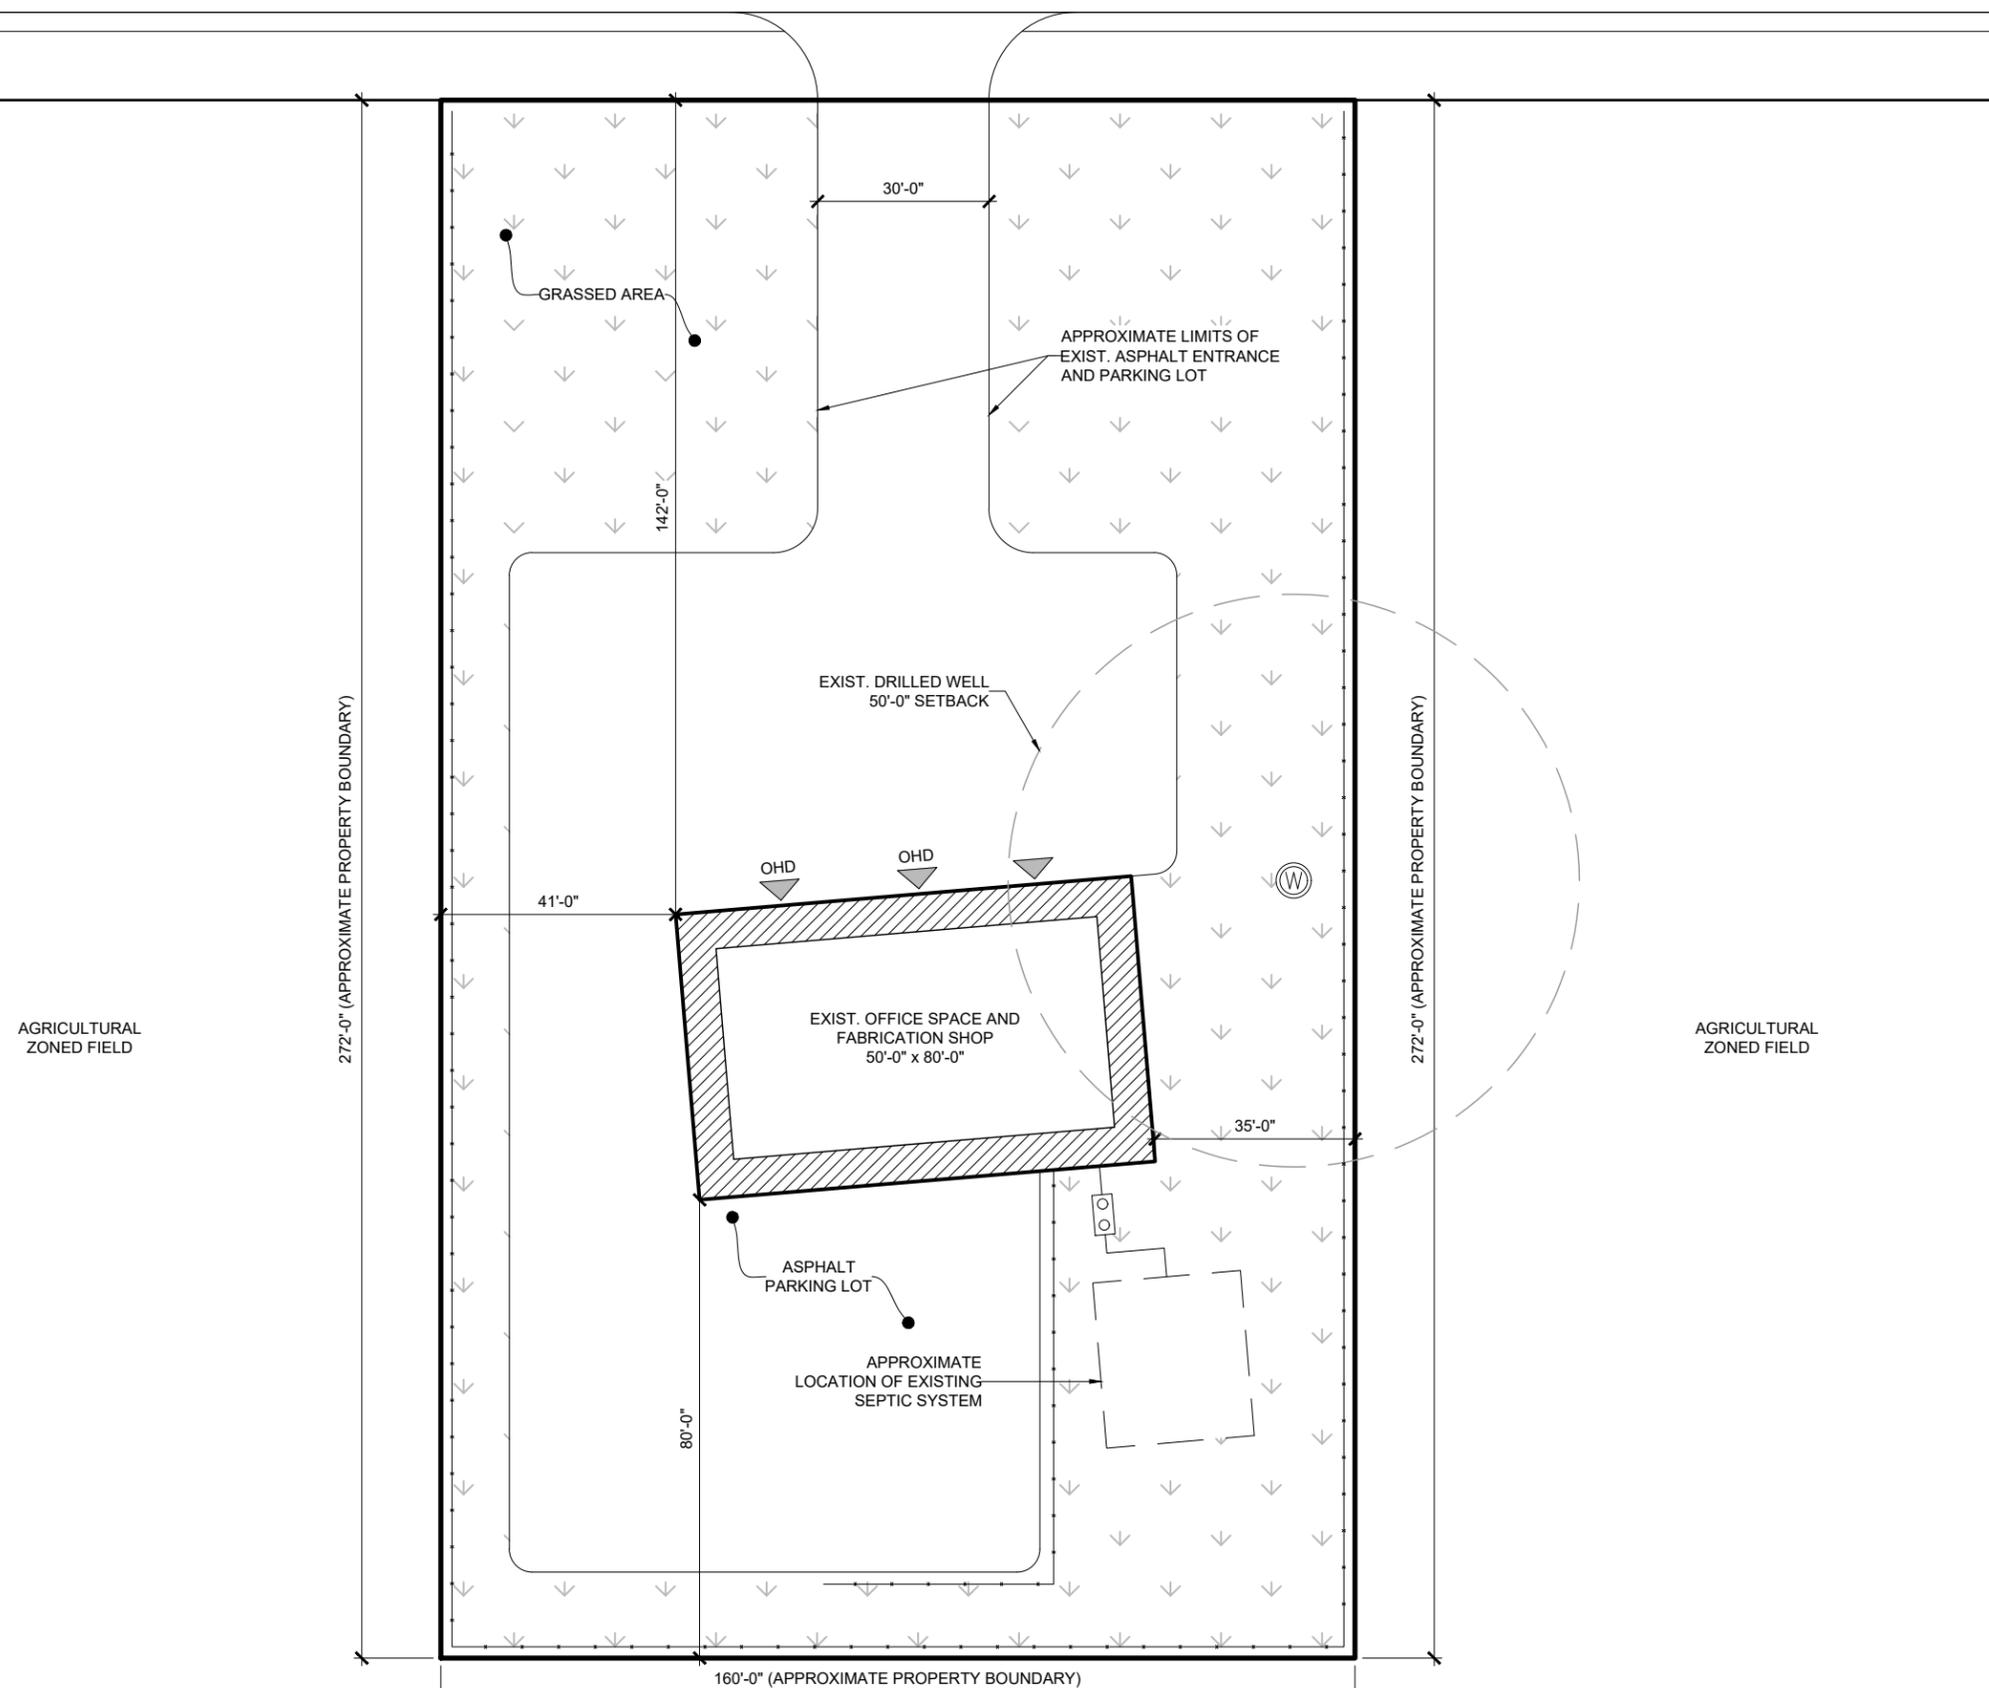

SCALE: 1/32"=1'-0"

MARCH 2024

EXIST. SITE PLAN

**RE-ZONING
APPLICATION**

117064 GREY ROAD 3,
TARA, ONTARIO

MUNICIPALITY OF
GEORGIAN BLUFFS

Figure No. 1