


I Alfred Victor North of the Township of Kippel
in the County of Grey James do hereby certify
that this plan conformably with the manner
in which I carry the lands to be outlined.
Agnes Barrault
Alfred Victor North

1903-1904
Entered and Registered in the Registry Office for
the North Riding of the County of Grey this 12
day of August 1903 at 10 o'clock and in presence
of my wife
Agnes Barrault

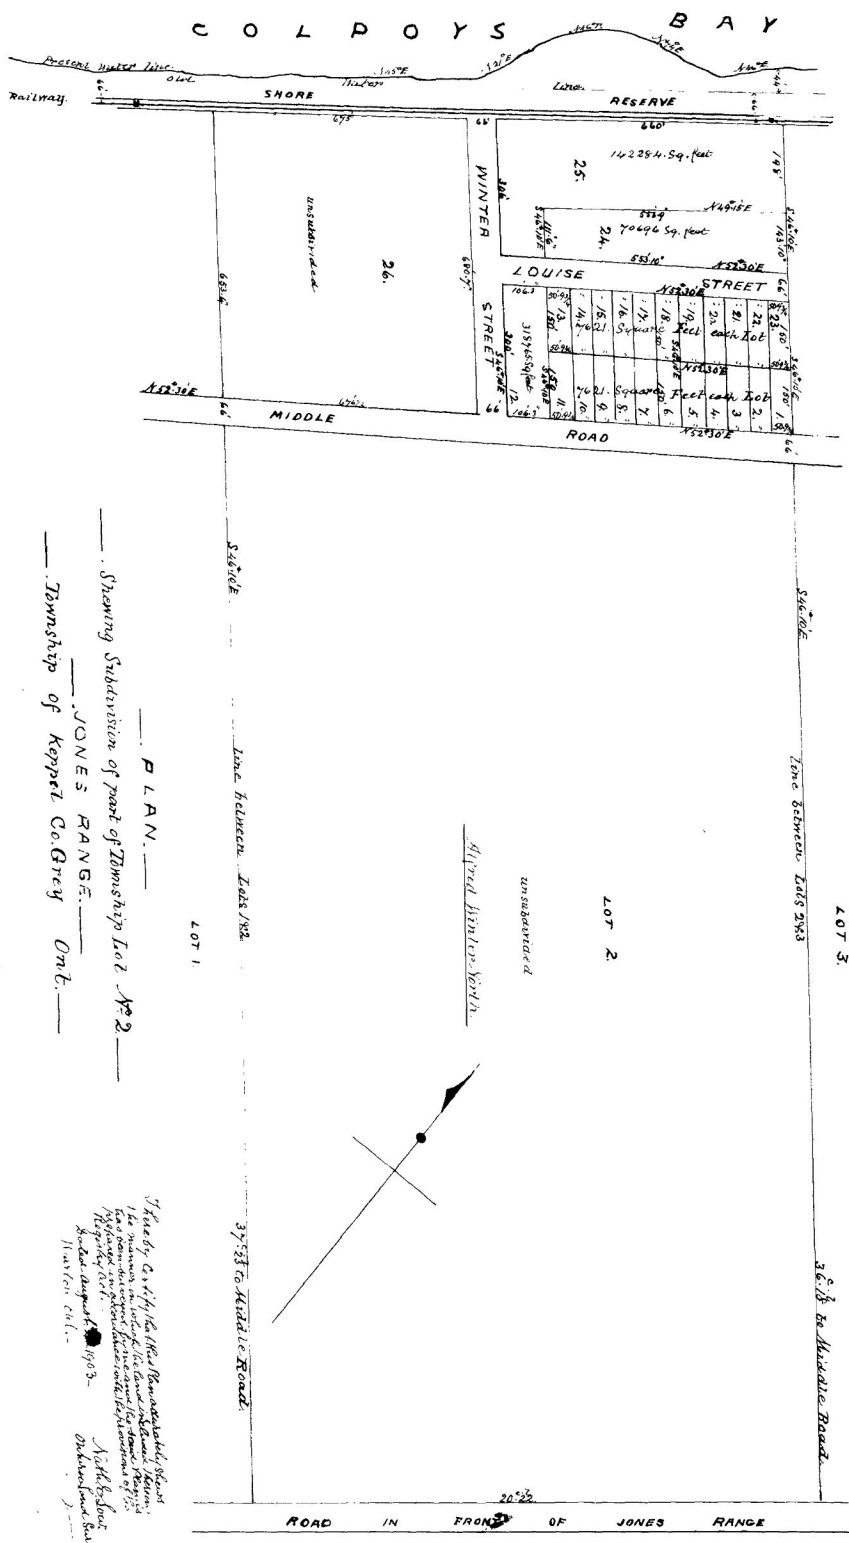

Showing Subdivision of part of Township Lot No 2
JONES RANGE
Township of Kippel Co. Grey Ont.

PLANNED
37-38 to Middle Road
Road between Lots 1 & 2
Line between Lots 1 & 2
36 1/2 to Middle Road
Road in front of Jones Range

County of I Agnes Barrault of the Town of Kippel
in the County of Bruce, do hereby certify
to wit: Make oath and say:-
1. That I was personally present and did see the
certification endorsed on the annexed Plan (Showing
Subdivision of Lot No Jones Range, Kippel)
and duplicate thereof duly signed sealed and
executed by Alfred Victor North
2. That the said Certificate and duplicate were
executed at the Town of Kippel, foresaid.
3. That I know the said party.
4. That I am a subscribing Witness to the said
Certificate and duplicate.
Sworn before me at the
Town of Kippel, in the
County of Bruce this
10 day of August A.D.
1903.
Agnes Barrault